


1 **90° Single – Hold Open** NTS

This drawing is a typical representation of the door and hardware positioning in the opening. By no means should this be construed as construction plans. Architectural review is required to ensure that the opening meets the dimensional, structural, and functional requirements.

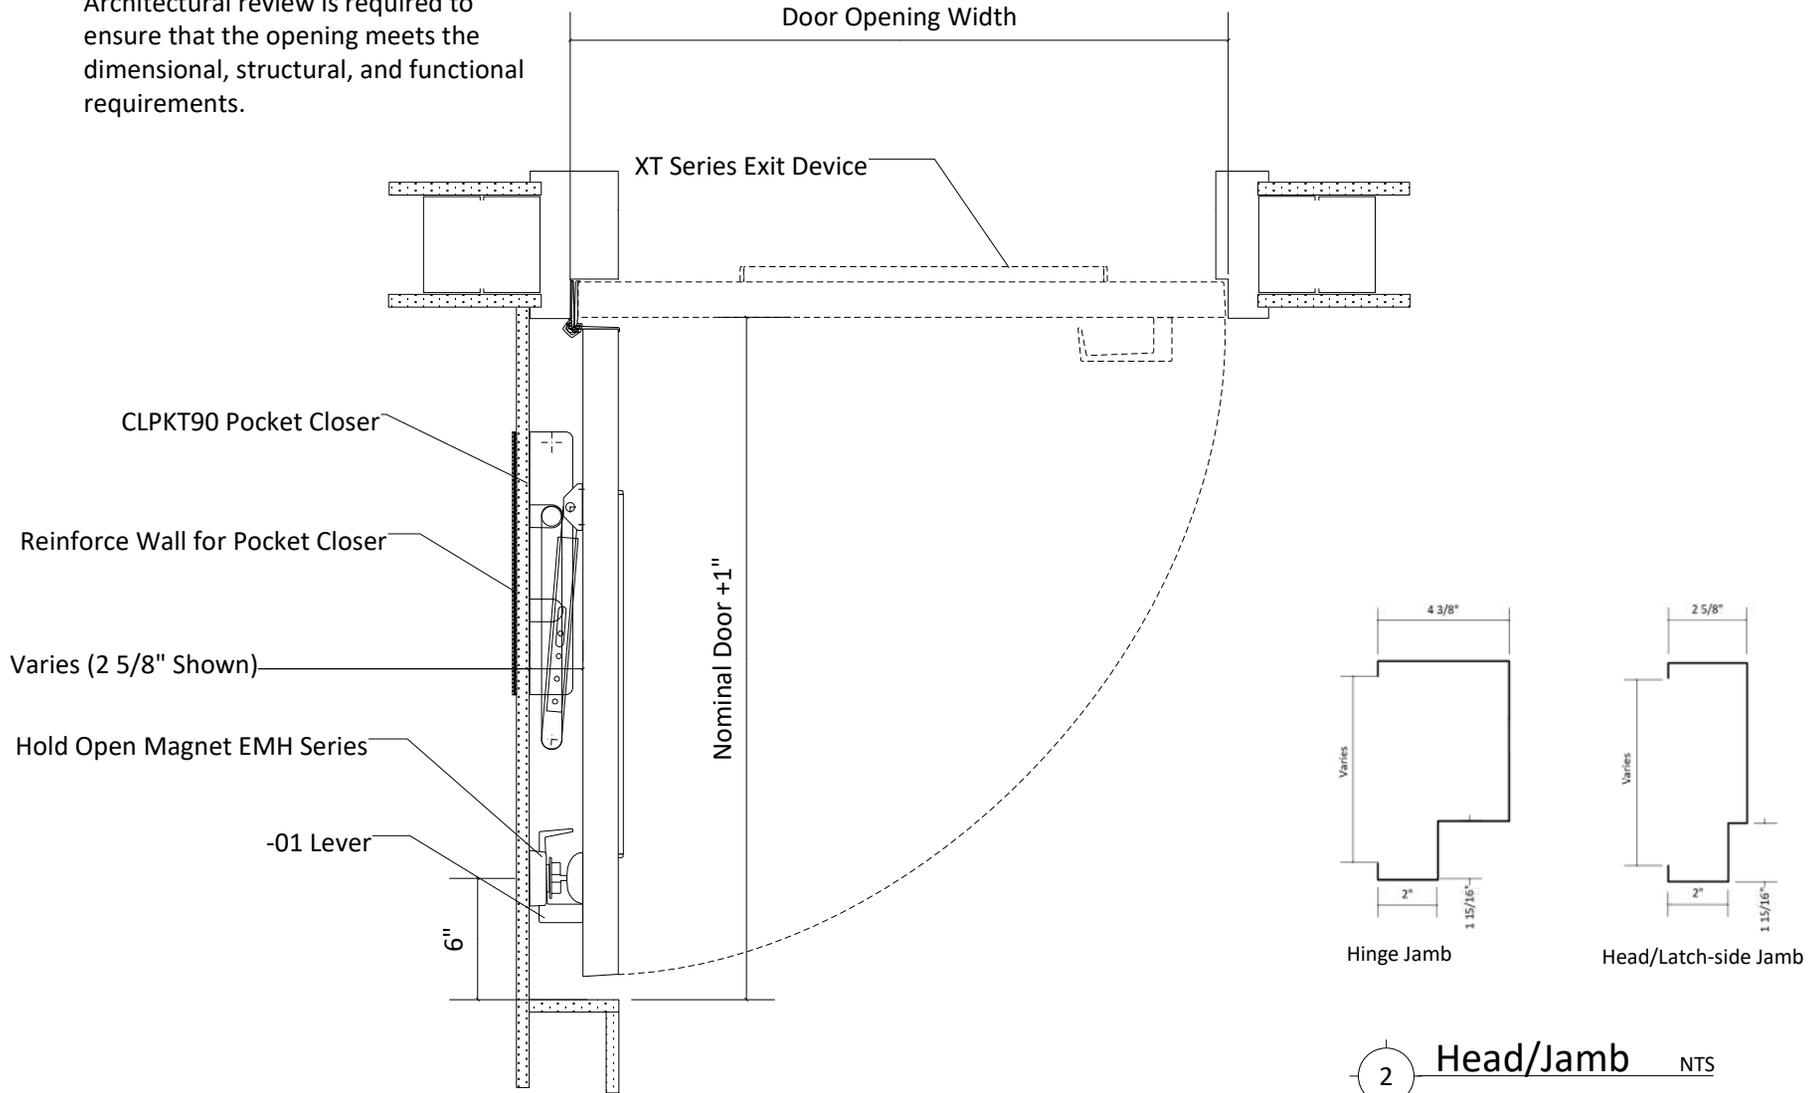

2 **Head/Jamb** NTS



Single - 90° Swing Hold Open
 XT-L Series X EMA Continuous Hinge (NTS)

DWG #: SYN-S01-90HO	REV.:
APPLICATION DRAWING	