
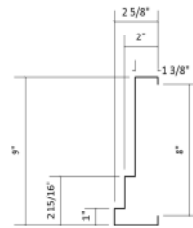



1

90° x 180° DOUBLE EGRESS PAIR

This drawing is a typical representation of the door and hardware positioning in the opening. By no means should this be construed as construction plans. Fire ratings and local building codes may dictate wall conditions not reflected in this drawing. Architectural review is required to ensure that the opening meets the dimensional, structural, and functional requirements.

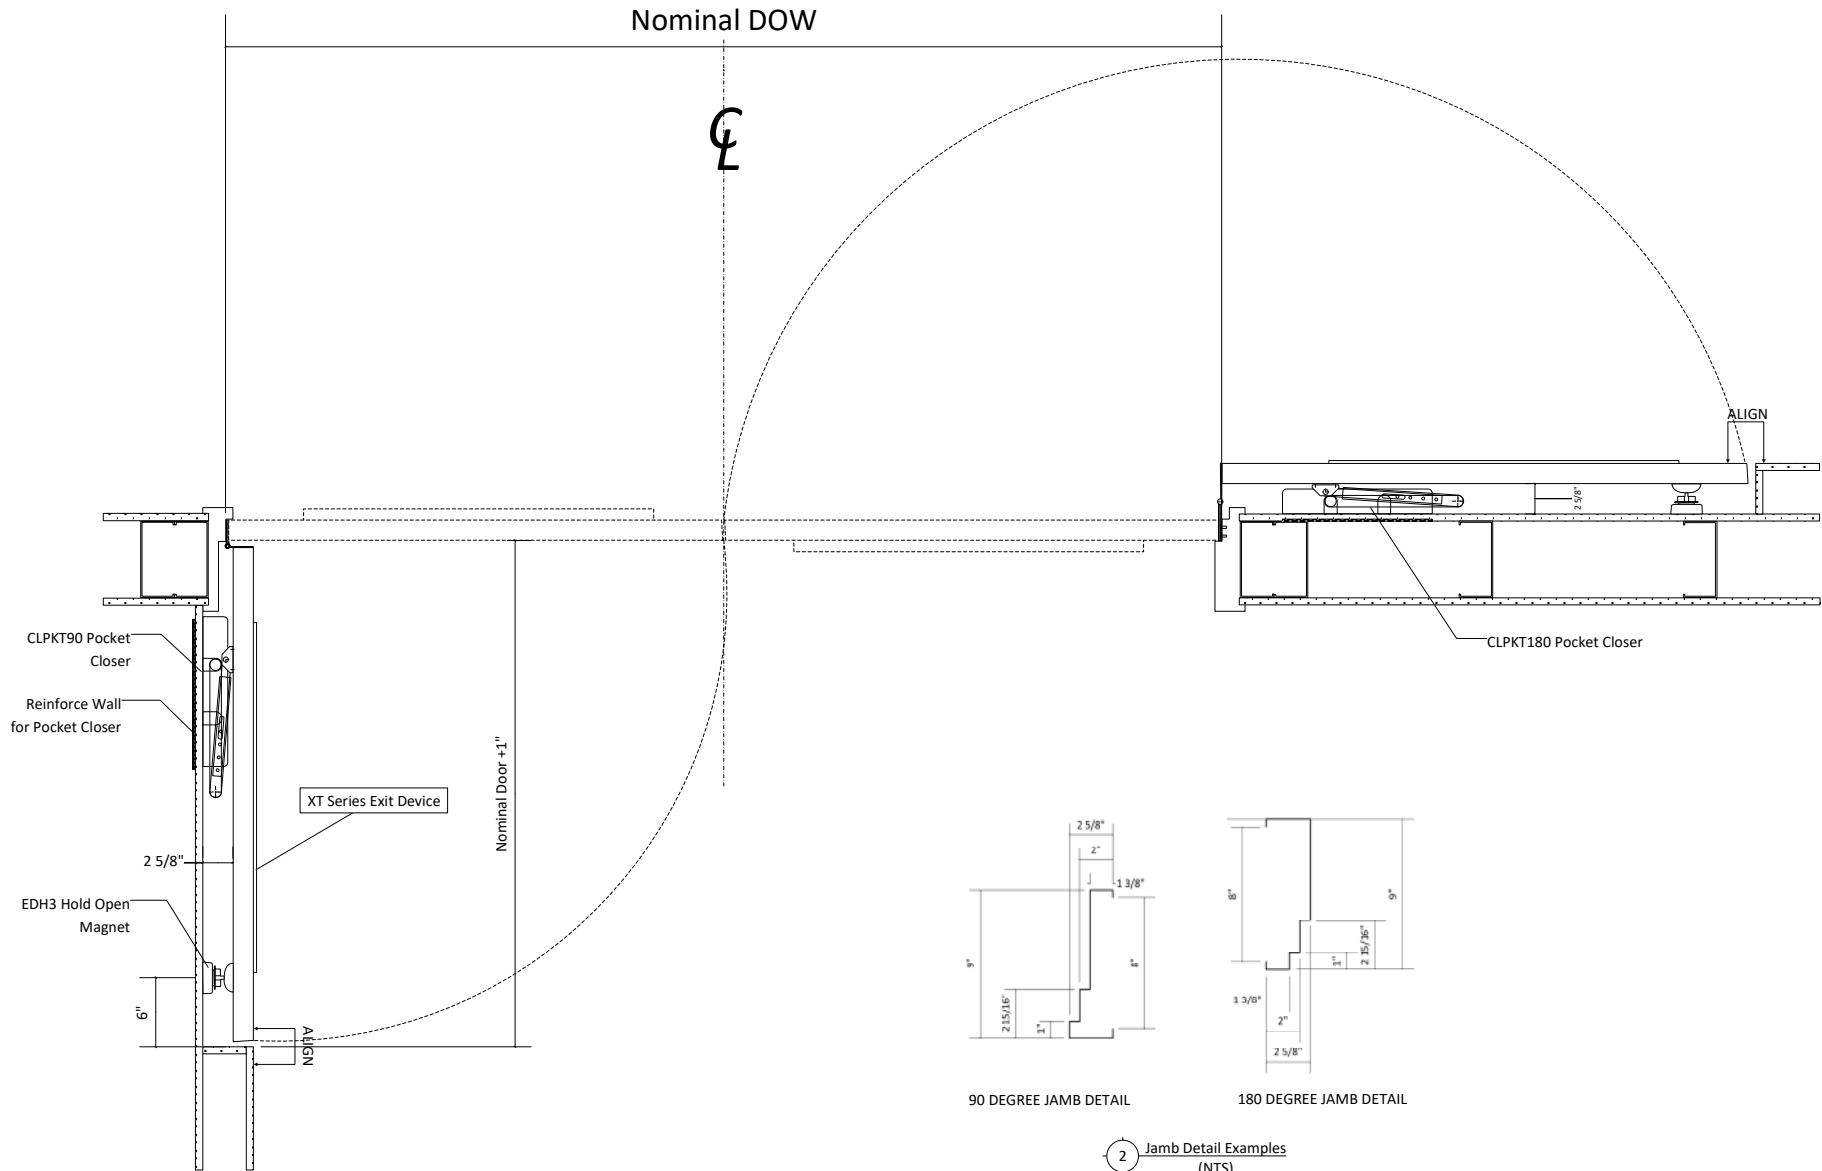

90 DEGREE JAMB DETAIL

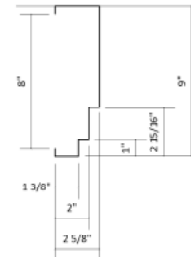

180 DEGREE JAMB DETAIL

2 Jamb Detail Examples (NTS)



Double Egress Pair - 90° X 180° Swing
XT Series x EM Series
XT Series x EM Series Wide Throw

DWG #: SYN-DE04-90180HO REV.: -

APPLICATION DRAWING