


1 90° x 180° Pair - Hold Open NTS

This drawing is a typical representation of the door and hardware positioning in the opening. By no means should this be construed as construction plans. Fire ratings and local building codes may dictate wall conditions not reflected in this drawing. Architectural review is required to ensure that the opening meets the dimensional, structural, and functional requirements.

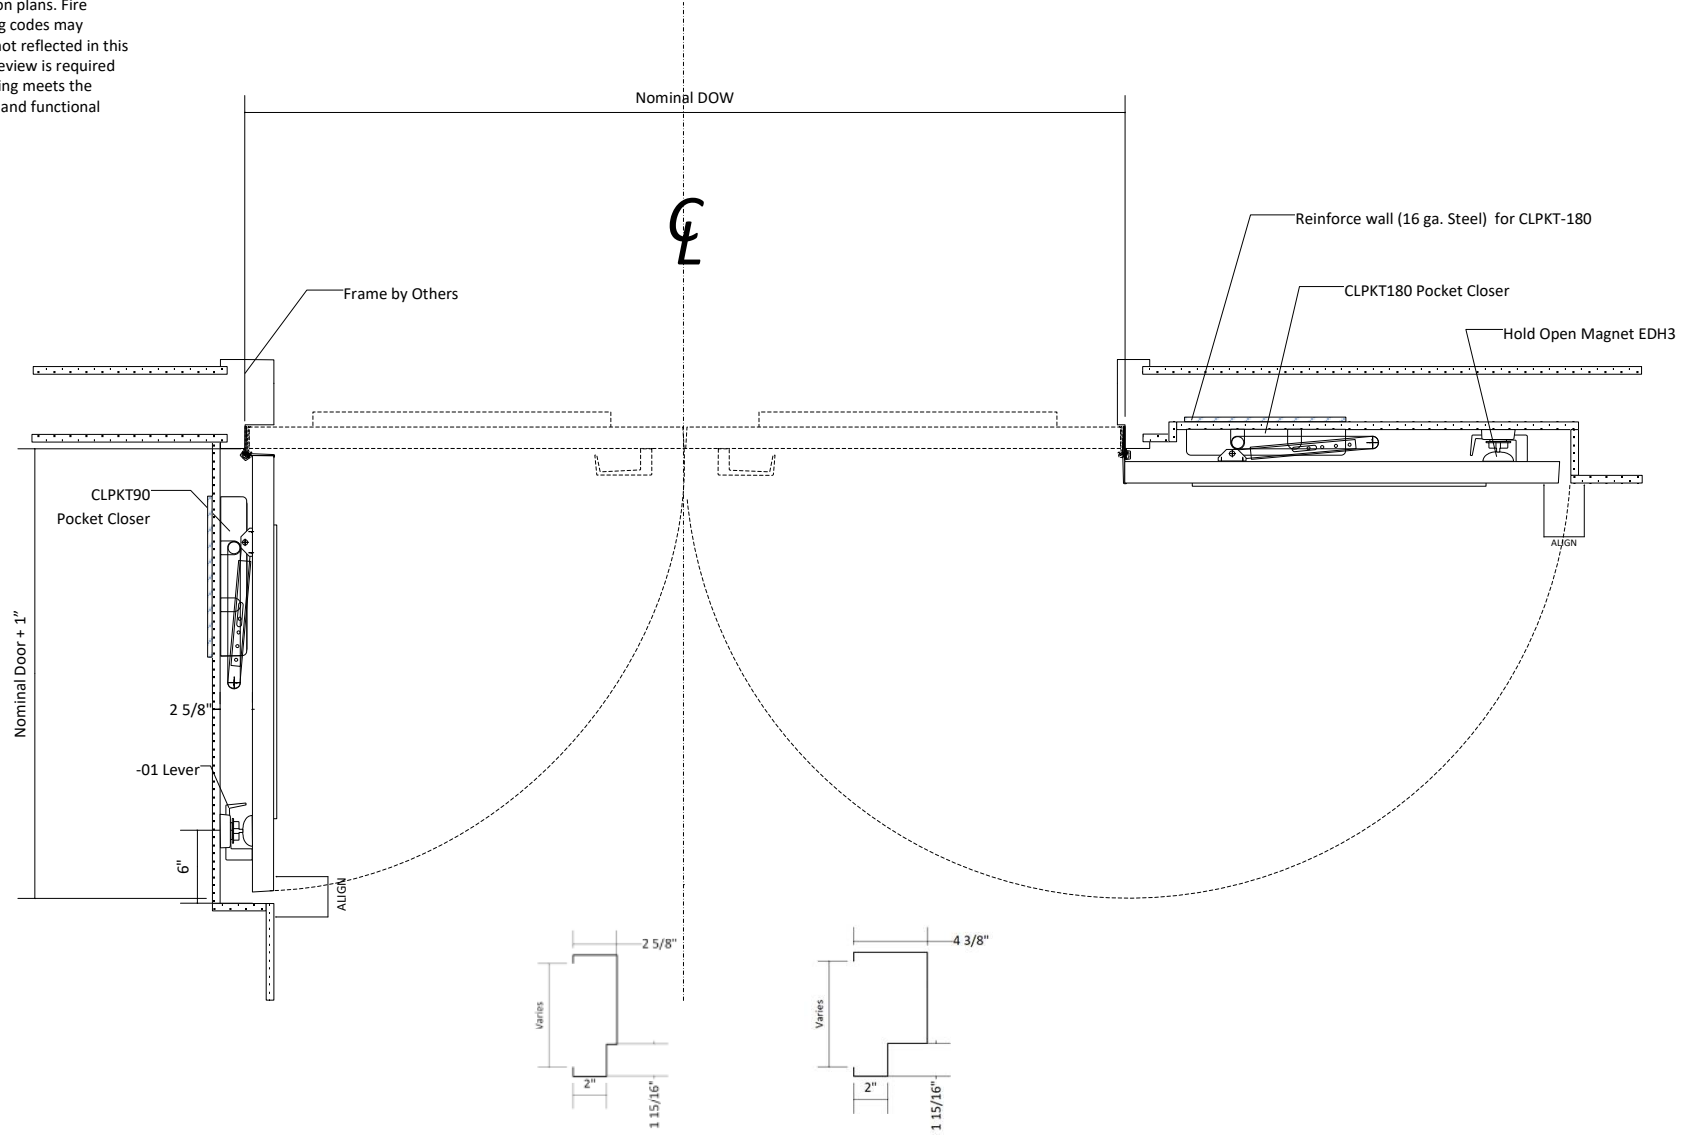

2 180° Door Jamb/
Head Detail Example
(NTS)

3 90° Door Jamb
(NTS)



Pair - 90° x 180° Swing
XT-L Series x EMA Series Hinge x CLPKT Pocket Closer

DWG # - SYN-P08-90180HO	REV.: -
APPLICATION DRAWING	