


1 180° Single - Hold Open

This drawing is a typical representation of the door and hardware positioning in the opening. By no means should this be construed as construction plans. Fire ratings and local building codes may dictate wall conditions not reflected in this drawing. Architectural review is required to ensure that the opening meets the dimensional, structural, and functional requirements.

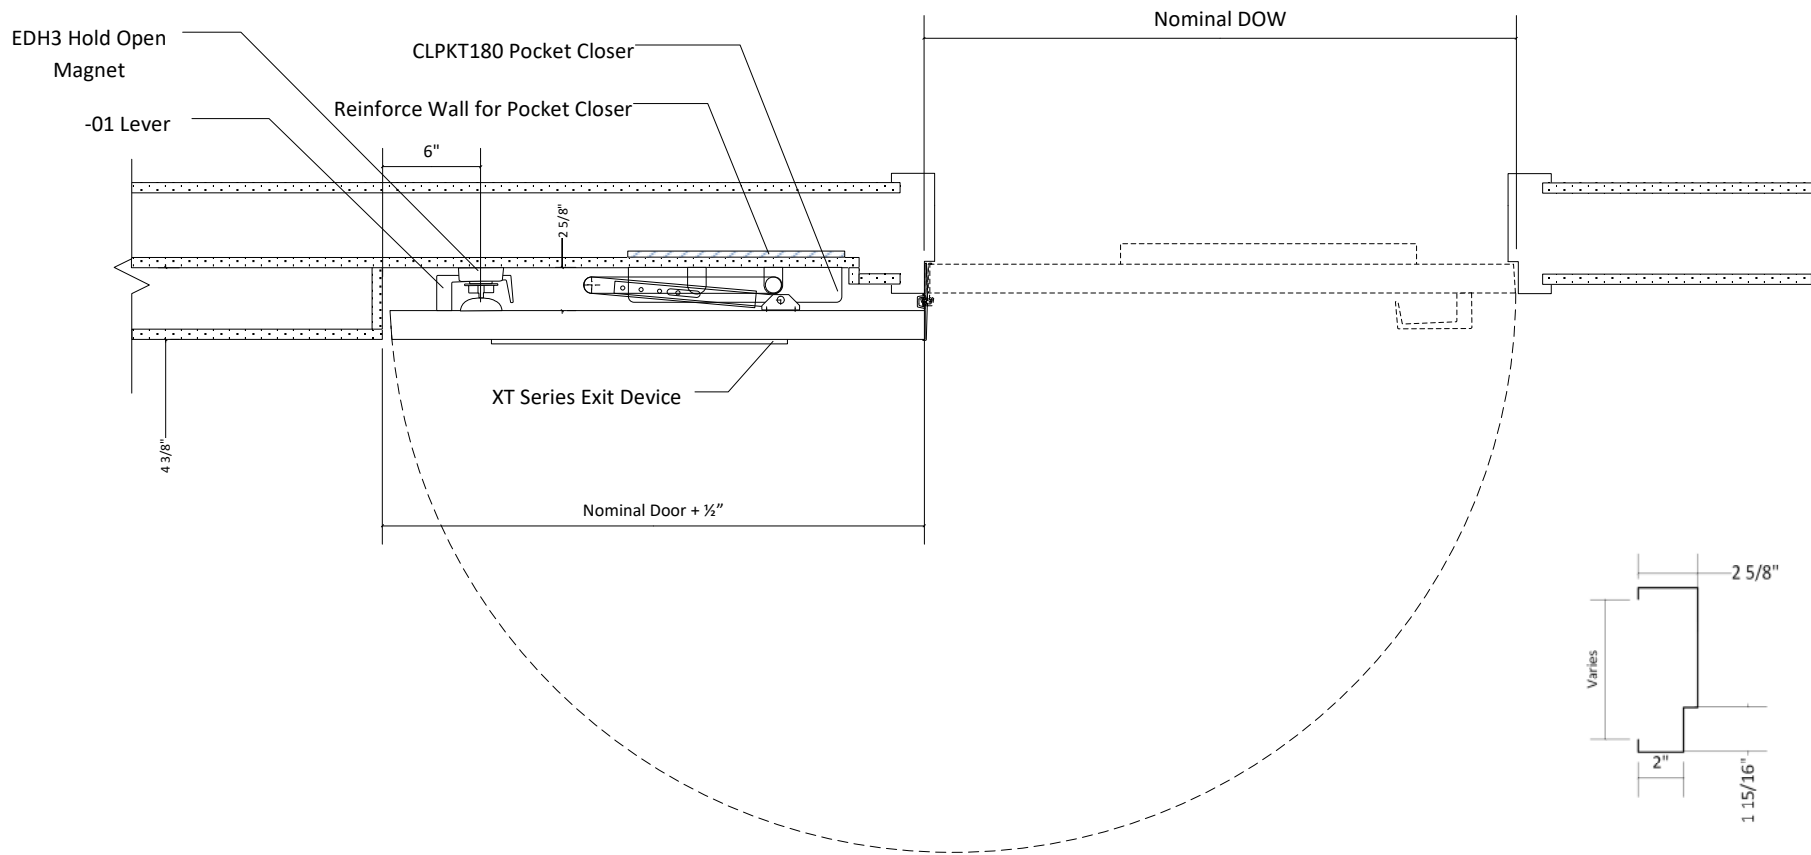

2 Head/Jamb Detail Example (NTS)



Single - 180° Swing Hold Open
XT-L Series X EMA Series Hinge

DWG #: SYN-S07-180HO	REV.: -
APPLICATION DRAWING	