


1

90° Single - Elevator Hoistway Protection NTS

This drawing is a typical representation of the door and hardware positioning in the opening. By no means should this be construed as construction plans. Architectural review is required to ensure that the opening meets the dimensional, structural, and functional requirements.

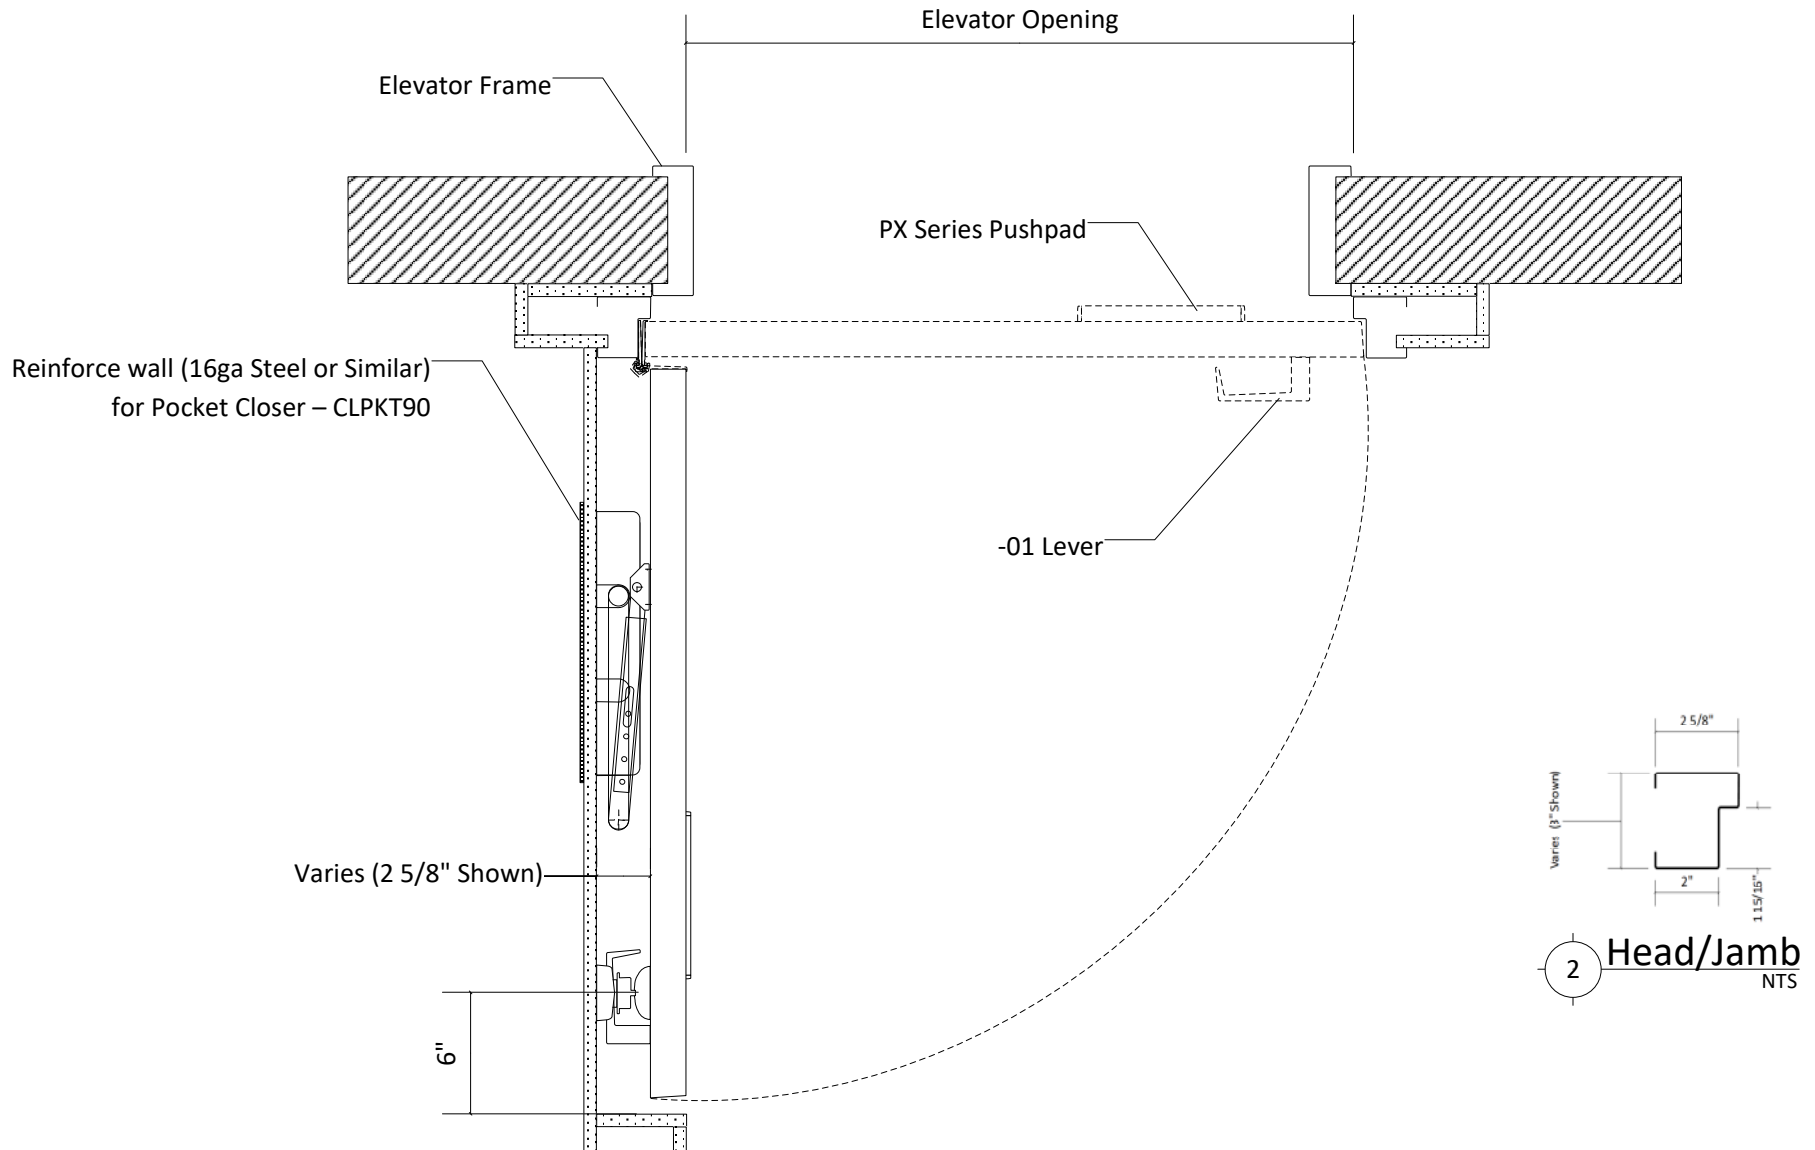

Single - Elevator Hoistway / Shaft Protection - 90° Swing Spanning
 PX Series X EMA Continuous Hinge (NTS)

DWG #: SYN-S09-E90HO-S

REV.:

APPLICATION DRAWING